



Parking Area 9

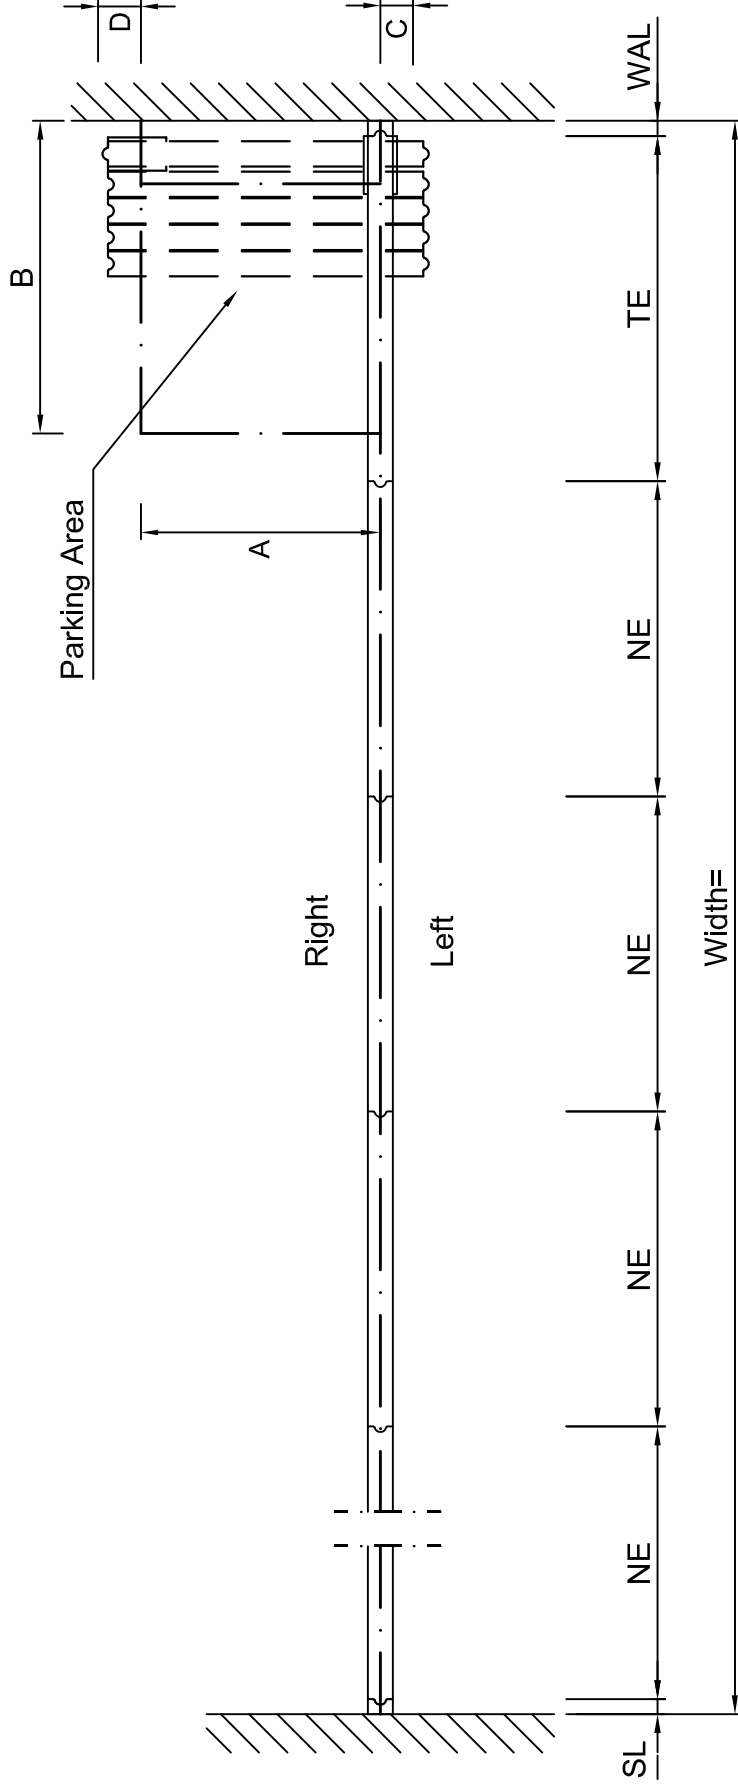

* TE = 250
 * TEF = 350

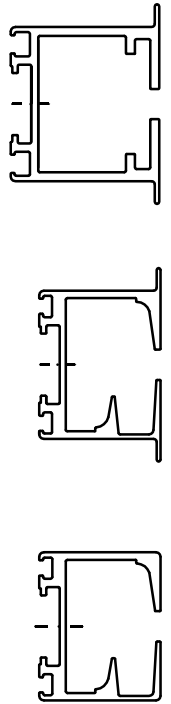

MR Track

MR-1 Track

MR-S Track



Niche
Moveable Walls

Niche Operable Systems Ltd. 460 Manchester Road
 Darbyshire House Bolton, BL3 2NU

T: +44 (0)1204 381 552 E: enquiries@folding-partitions.co.uk
 F: +44 (0)1204 381 556 www.folding-partitions.co.uk

Parking Area 9

Drawn	Date	Name	Order number:
Checked	01-09-10	AvdH	
Scale: n.o.s.			Customer:
			Project:

Drawing number:	Sheet:	Projection
11	11 of 19	

A4