



Parking Area 10

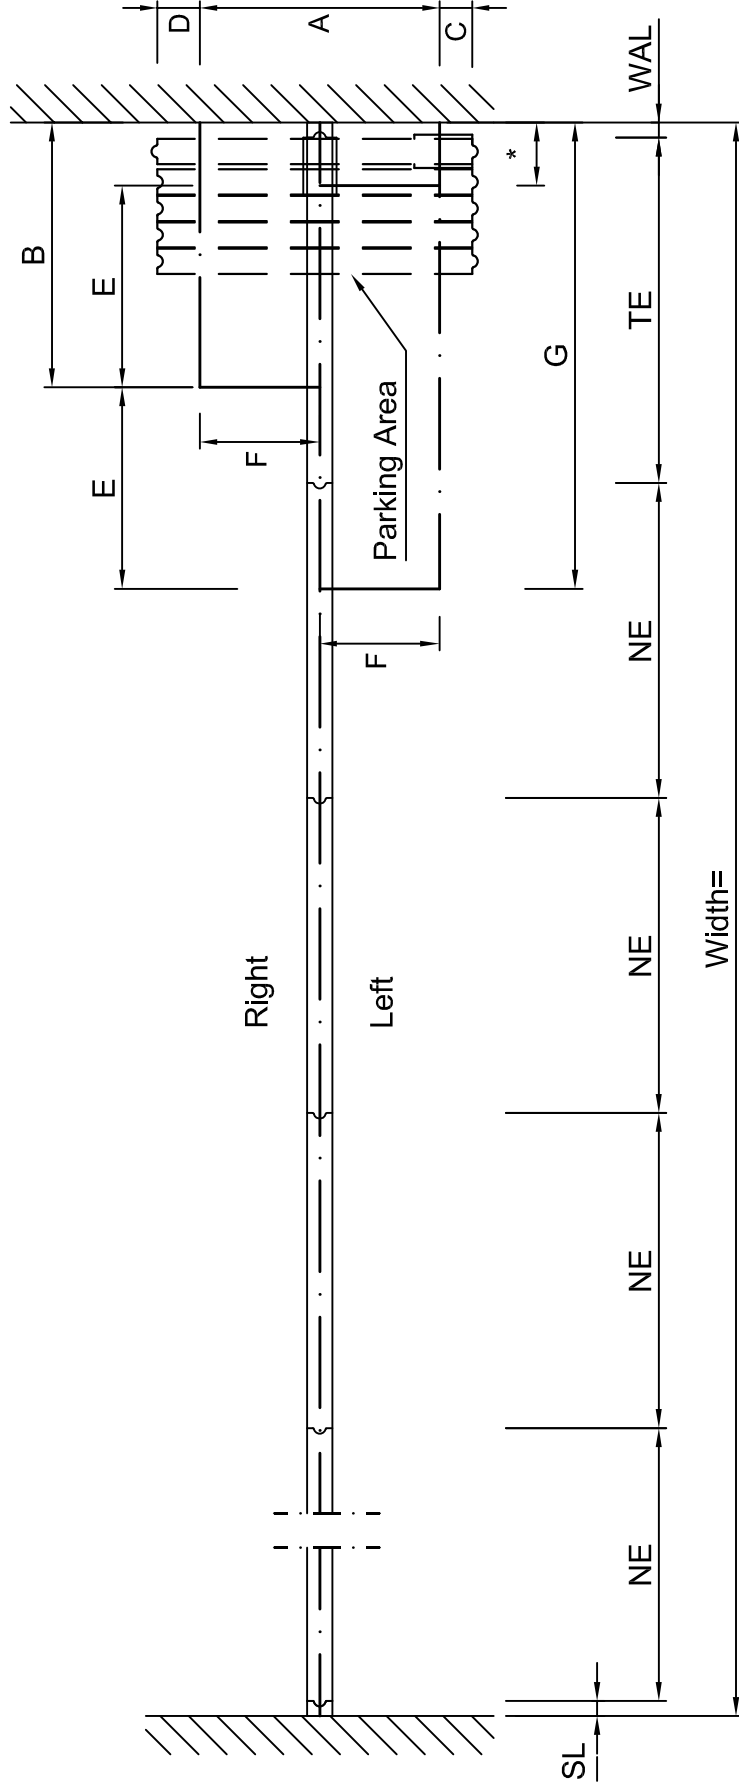


* TE = 250
 * TEF = 350




Parking Area 10

Drawn	Date	Name	Order number:
Checked	01-09-10	AvdH	
Scale: n.o.s.			Customer:
			Project:


Drawing number:	Sheet:	Projection
12	12 of 19	

Niche Operable Systems Ltd. 460 Manchester Road T: +44 (0)1204 381 552 E: enquiries@folding-partitions.co.uk
 Darbyshire House Bolton, BL3 2NU F: +44 (0)1204 381 556 www.folding-partitions.co.uk

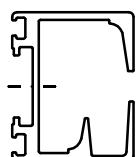


MR Track

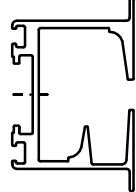

MR-1 Track

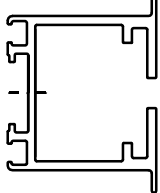

MR-S Track